


NOTE: SEE CROSS SECTION SHEETS 001 TO 016 FOR ADDITIONAL INFORMATION

**TYPICAL SECTION FOR SIDING**

STA. 5040+00 to STA. 5059+00

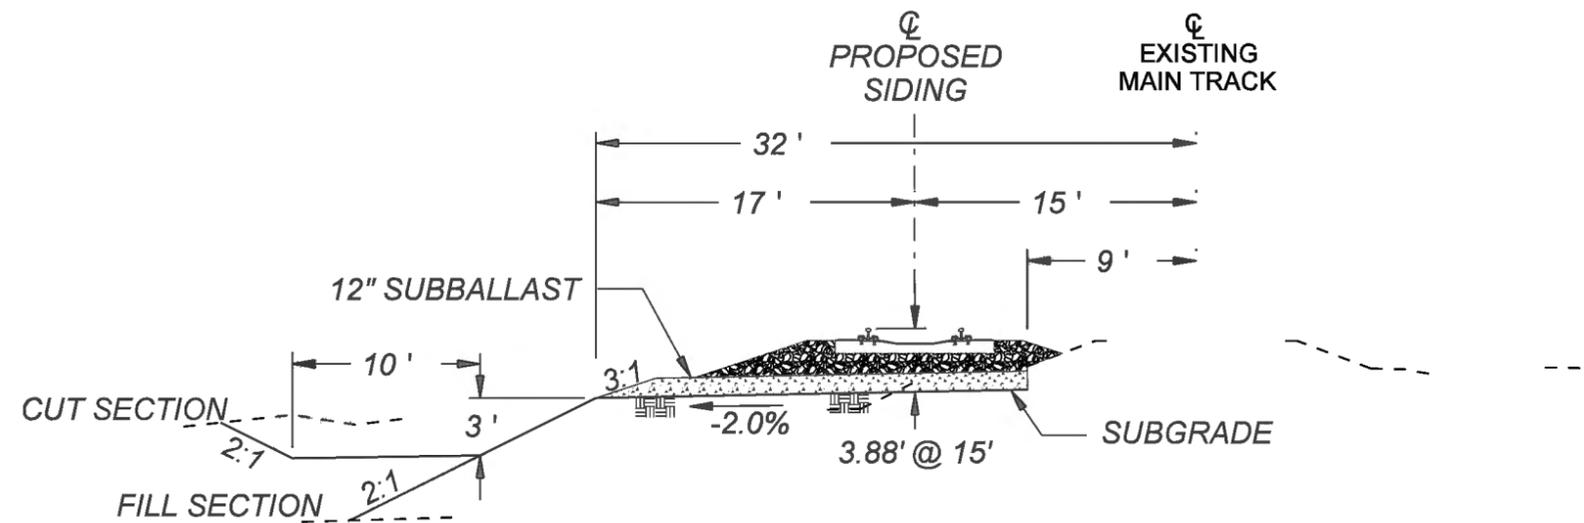

NOTE: SEE CROSS SECTION SHEETS 001 TO 016 FOR ADDITIONAL INFORMATION


**TYPICAL SECTION FOR SIDING**

STA. 4937+00 to STA. 4956+00  
STA. 5030+00 to STA. 5039+00

UPRR Chausse Siding  
File No. NWW-2013-424  
Bear Lake County, Idaho  
Wetlands Adjacent to the Bear River  
23 September 2013

	DRAWN BY:	SET	<b>UNION PACIFIC RAILROAD</b>	Office of Assistant Vice President
	CHECKED BY:	DEM		Engineering Design/Construction
	DATE:		LOCATION & DESCRIPTION:	CHAUSSE, ID
	SHEET NUMBER	27 of 28	POCATELLO SUBDIVISION M.P. 93.4 to 95.9 EXTEND CHAUSSE SIDING TO 12,000 FEET CLEAR	
SHEET TITLE:			TYPICALS	


Color: table F:\Cad\LIB\Railroads\UPRR\Station\UPRR.tbl  
 Pen: table F:\Cad\LIB\Railroads\UPRR\Plot\Pen-Tables\DA-11x17.pen  
 (gplinker-ton) F:\Projects\011-1430\UPRR\chdusse siding extension(gvp).dgn  
 Model: Default  
 Plotfile generated: 18-JUN-2013 15:27

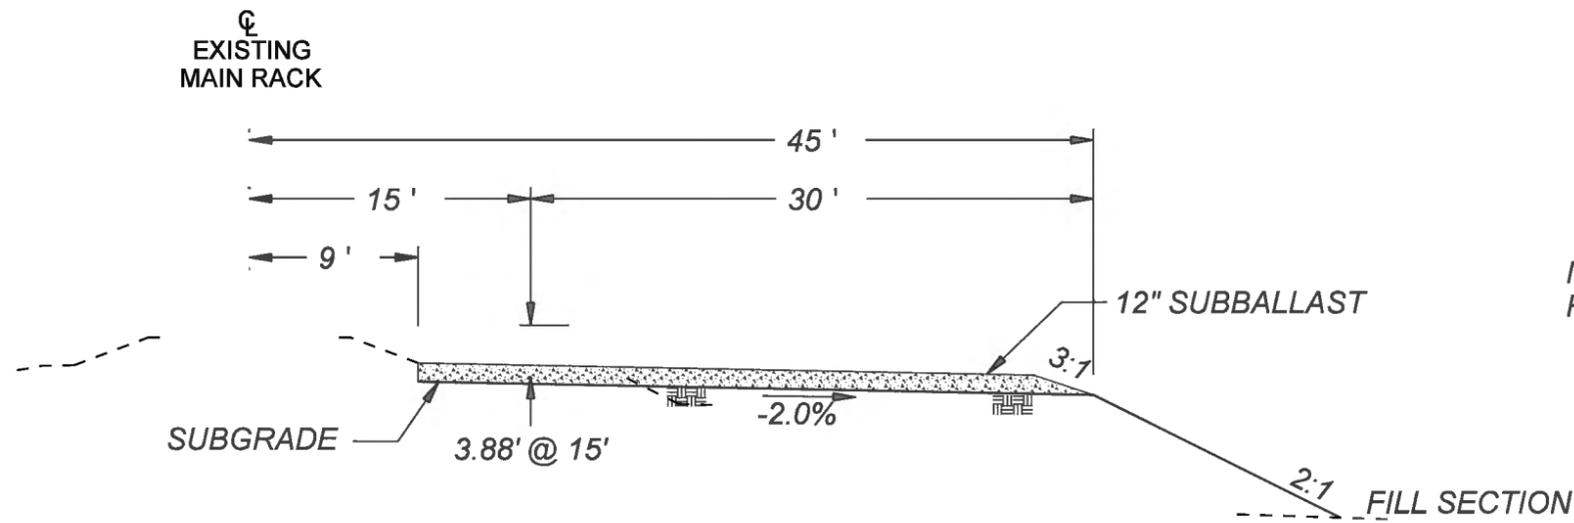

NOTE: SEE CROSS SECTION SHEETS 001 TO 016 FOR ADDITIONAL INFORMATION

TYPICAL SECTION FOR CONSTRUCTION PAD

STA. 4933+00 to STA. 4936+00

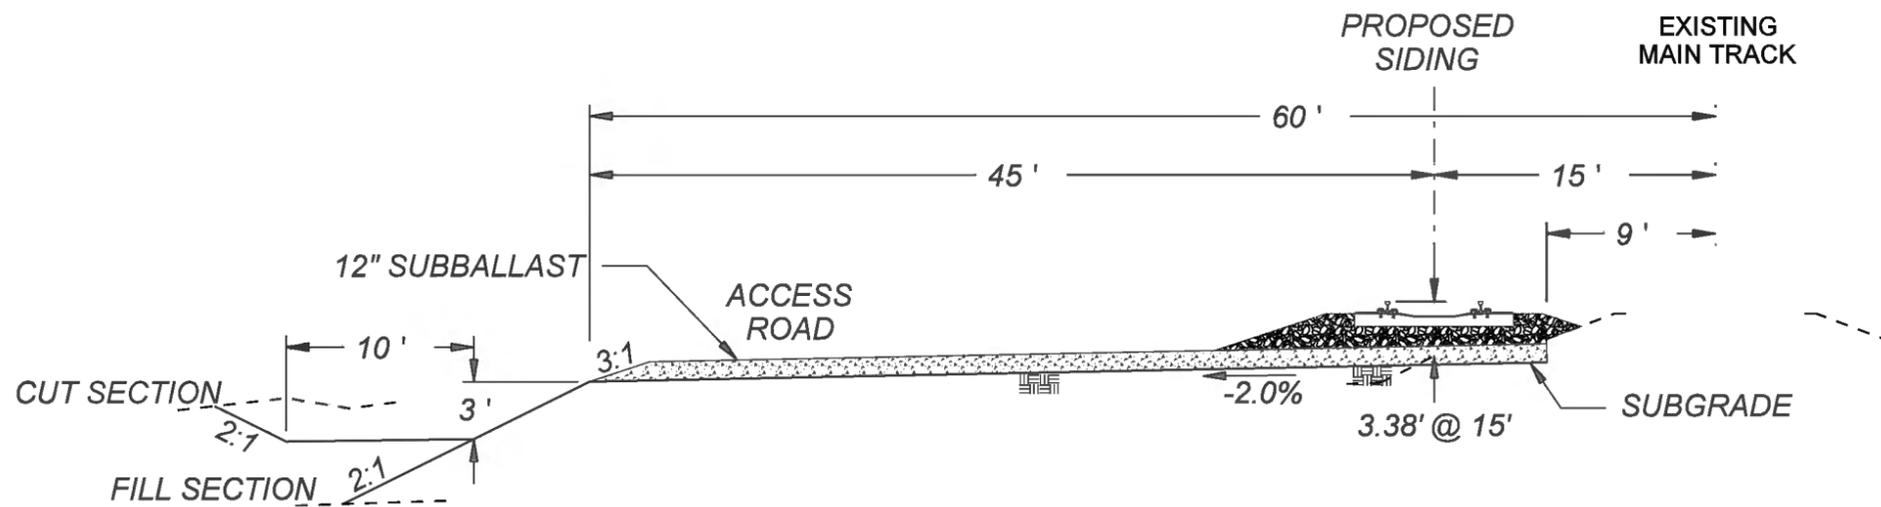

NOTE: SEE CROSS SECTION SHEETS 001 TO 016 FOR ADDITIONAL INFORMATION

TYPICAL SECTION FOR SIDING

STA. 5060+00 to STA. 5063+00

UPRR Chausse Siding  
 File No. NWW-2013-424  
 Bear Lake County, Idaho  
 Wetlands Adjacent to the Bear River  
 23 September 2013

	DRAWN BY:	SET	<b>UNION PACIFIC RAILROAD</b> Office of Assistant Vice President Engineering Design/Construction	
	CHECKED BY:	DEM		
	DATE:		LOCATION & DESCRIPTION:	CHAUSSE, ID POCATELLO SUBDIVISION M.P. 93.4 to 95.9 EXTEND CHAUSSE SIDING TO 12,000 FEET CLEAR
	SHEET NUMBER	28 of 28	SHEET TITLE:	TYPICALS

Color: table F:\Cad\LIB\Railroads\UPRR\Station\UPRR.tbl  
 Pen: table F:\Cad\LIB\Railroads\UPRR\Plot\Pen-Tables\0A-11x17.pen  
 (glinker-ton) F:\Projects\011-1430\UPRR\chdusse siding extension(gvp).dgn  
 Model: Default  
 Plotfile generated: 18-JUN-2013 15:27